

**LANDOWNER RESPONSIBILITIES:**  
 OBTAIN ALL APPLICABLE LOCAL AND STATE PERMITS AND COMPLY WITH ALL PERMIT CONDITIONS.

ACT AS GENERAL CONTRACTOR TO OBTAIN THE SERVICES OF ALL SUBCONTRACTORS REQUIRED TO PERFORM THE WORKS OF IMPROVEMENT.

ENSURE THAT THE CONTRACTOR NOTIFIES THE UNDERGROUND UTILITIES AUTHORITY THREE TO TEN DAYS PRIOR TO ANY EXCAVATION ACTIVITY (1-800-272-1000) TO VERIFY THE LOCATION OF UTILITIES IN THE WORK AREA. PROTECTION OF PRIVATE UTILITIES IS THE RESPONSIBILITY OF THE OWNER.

NOTIFY NRCS PERSONNEL AT LEAST 48 HOURS PRIOR TO START OF CONSTRUCTION.

**OPERATION & MAINTENANCE**


- PERIODICALLY GRADE OR RE-SHAPE TRAILS AND WALKWAYS TO MAINTAIN THE DESIGN GRADE AND DIMENSION.
- SUPPLEMENT SURFACE MATERIAL AS NEEDED.
- RE-SEED VEGETATED AREAS THAT HAVE BEEN DAMAGED OR DESTROYED.
- MEND FENCES AND MAINTAIN GATES AS NEEDED.
- REMOVE EXCESS MANURE THAT ACCUMULATES ON THE WALKWAY AND LAND APPLY IN ACCORDANCE WITH A WASTE MANAGEMENT PLAN.

**SEEDING & MULCHING REQUIREMENTS:**

All disturbed areas are to be seeded and mulched upon completion of construction. Compacted areas are to be prepared with a disk or similar equipment to a uniform seeded. Apply lime evenly at the suggested rate or as based on soil test results. An alternate pasture mix may be submitted to NRCS for approval. Apply seed uniformly by hand, cyclone seeder, drill or cultipacker-seeder. Mulch shall be applied immediately after seeding at a rate that completely covers the soil surface. Mulch may be anchored by thoroughly wetting the entire surface. See Construction Specification 6 for more detail.

Orchard Grass	8	Lbs/Acre
Perennial Ryegrass	10	Lbs/Acre
Festulolium	10	Lbs/Acre
White or Red Clover	4 or 6	Lbs/Acre
Limestone, Ground	2	Tons/Acre
Mulch, Clean Straw	2	Tons/Acre
Applicable Seeding Dates:	Mar. 15 to May 31 Aug 1 to Sept 30	

**LIVESTOCK TRAIL OR WALKWAY NOTES:**  
 STRIP FOUNDATION OF VEGETATION AND ORGANIC MATERIAL. PLACE AND COMPACT STONE TO MEET ORIGINAL GRADEOR TO THE MINIMUM THICKNESS SHOWN. LOW AREAS MAY REQUIRE COMPACTED EARTH/FILL PRIOR TO THE PLACEMENT OF STONE. SLOPED AREAS MAY REQUIRE SHAPING AND GRADING. A TOP COURSE OF STONE DUST MAY BE ADVISABLE FOR ANIMAL COMFORT.

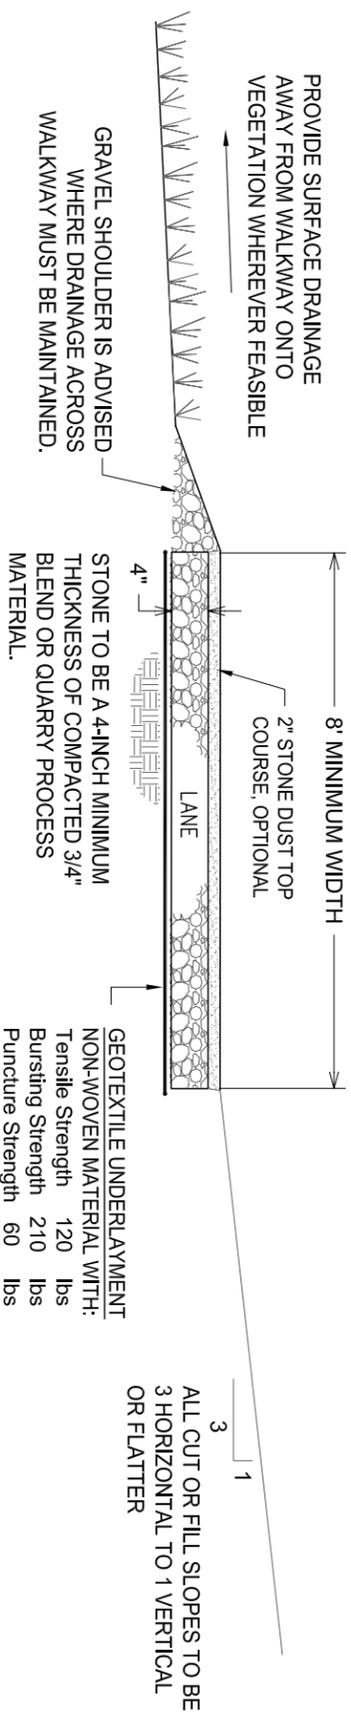

**ANIMAL TRAIL OR WALKWAY  
 TYPICAL SECTION**  
 Not to Scale

Designed: _____	Date: _____
Drawn: _____	_____
Checked: _____	_____
Approved: _____	_____

COOPERATOR: \_\_\_\_\_  
 PROJECT: \_\_\_\_\_  
 SHEET: ANIMAL TRAIL & WALKWAY DETAILS  
 LOCATION: \_\_\_\_\_



Sheet No. _____	of _____
Drawing No. _____	
File No. _____	